

BID ADDENDUM #4

August 6, 2024

Montecito Fire Protection District Fire Station 92 – Gates and Carport ITB# 2024-002


To: Prospective Bidders

This Addendum forms a part of the contract documents and modifies the original bidding documents. Please note this Addendum as received and acknowledged on the proposal submitted.

In response to bidder questions, Sheet A1.1 has been added to the design documents and is now considered a part of the architectural plan set.

Modifications



Demo plan – Sheet A1.1 has been added to the architectural plan set via Bid Addendum #4 to clarify site demo for the project.

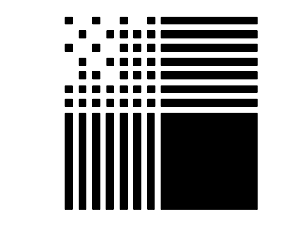

PACIFIC ARCHITECTS

1117 COAST VILLAGE RD.
MONTECITO, CA 93108
8 0 5 . 5 6 5 . 3 6 4 0

MONTECITO FIRE STATION 92
2800 SYCAMORE CANYON ROAD
SANTA BARBARA, CA

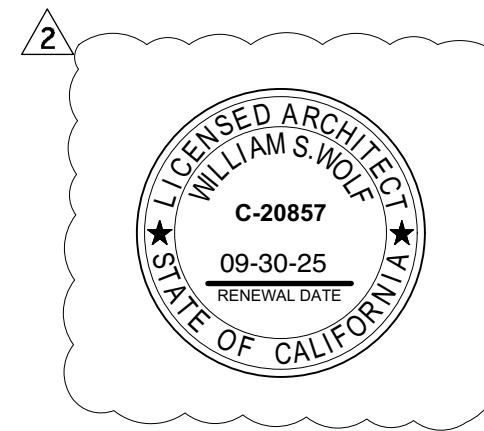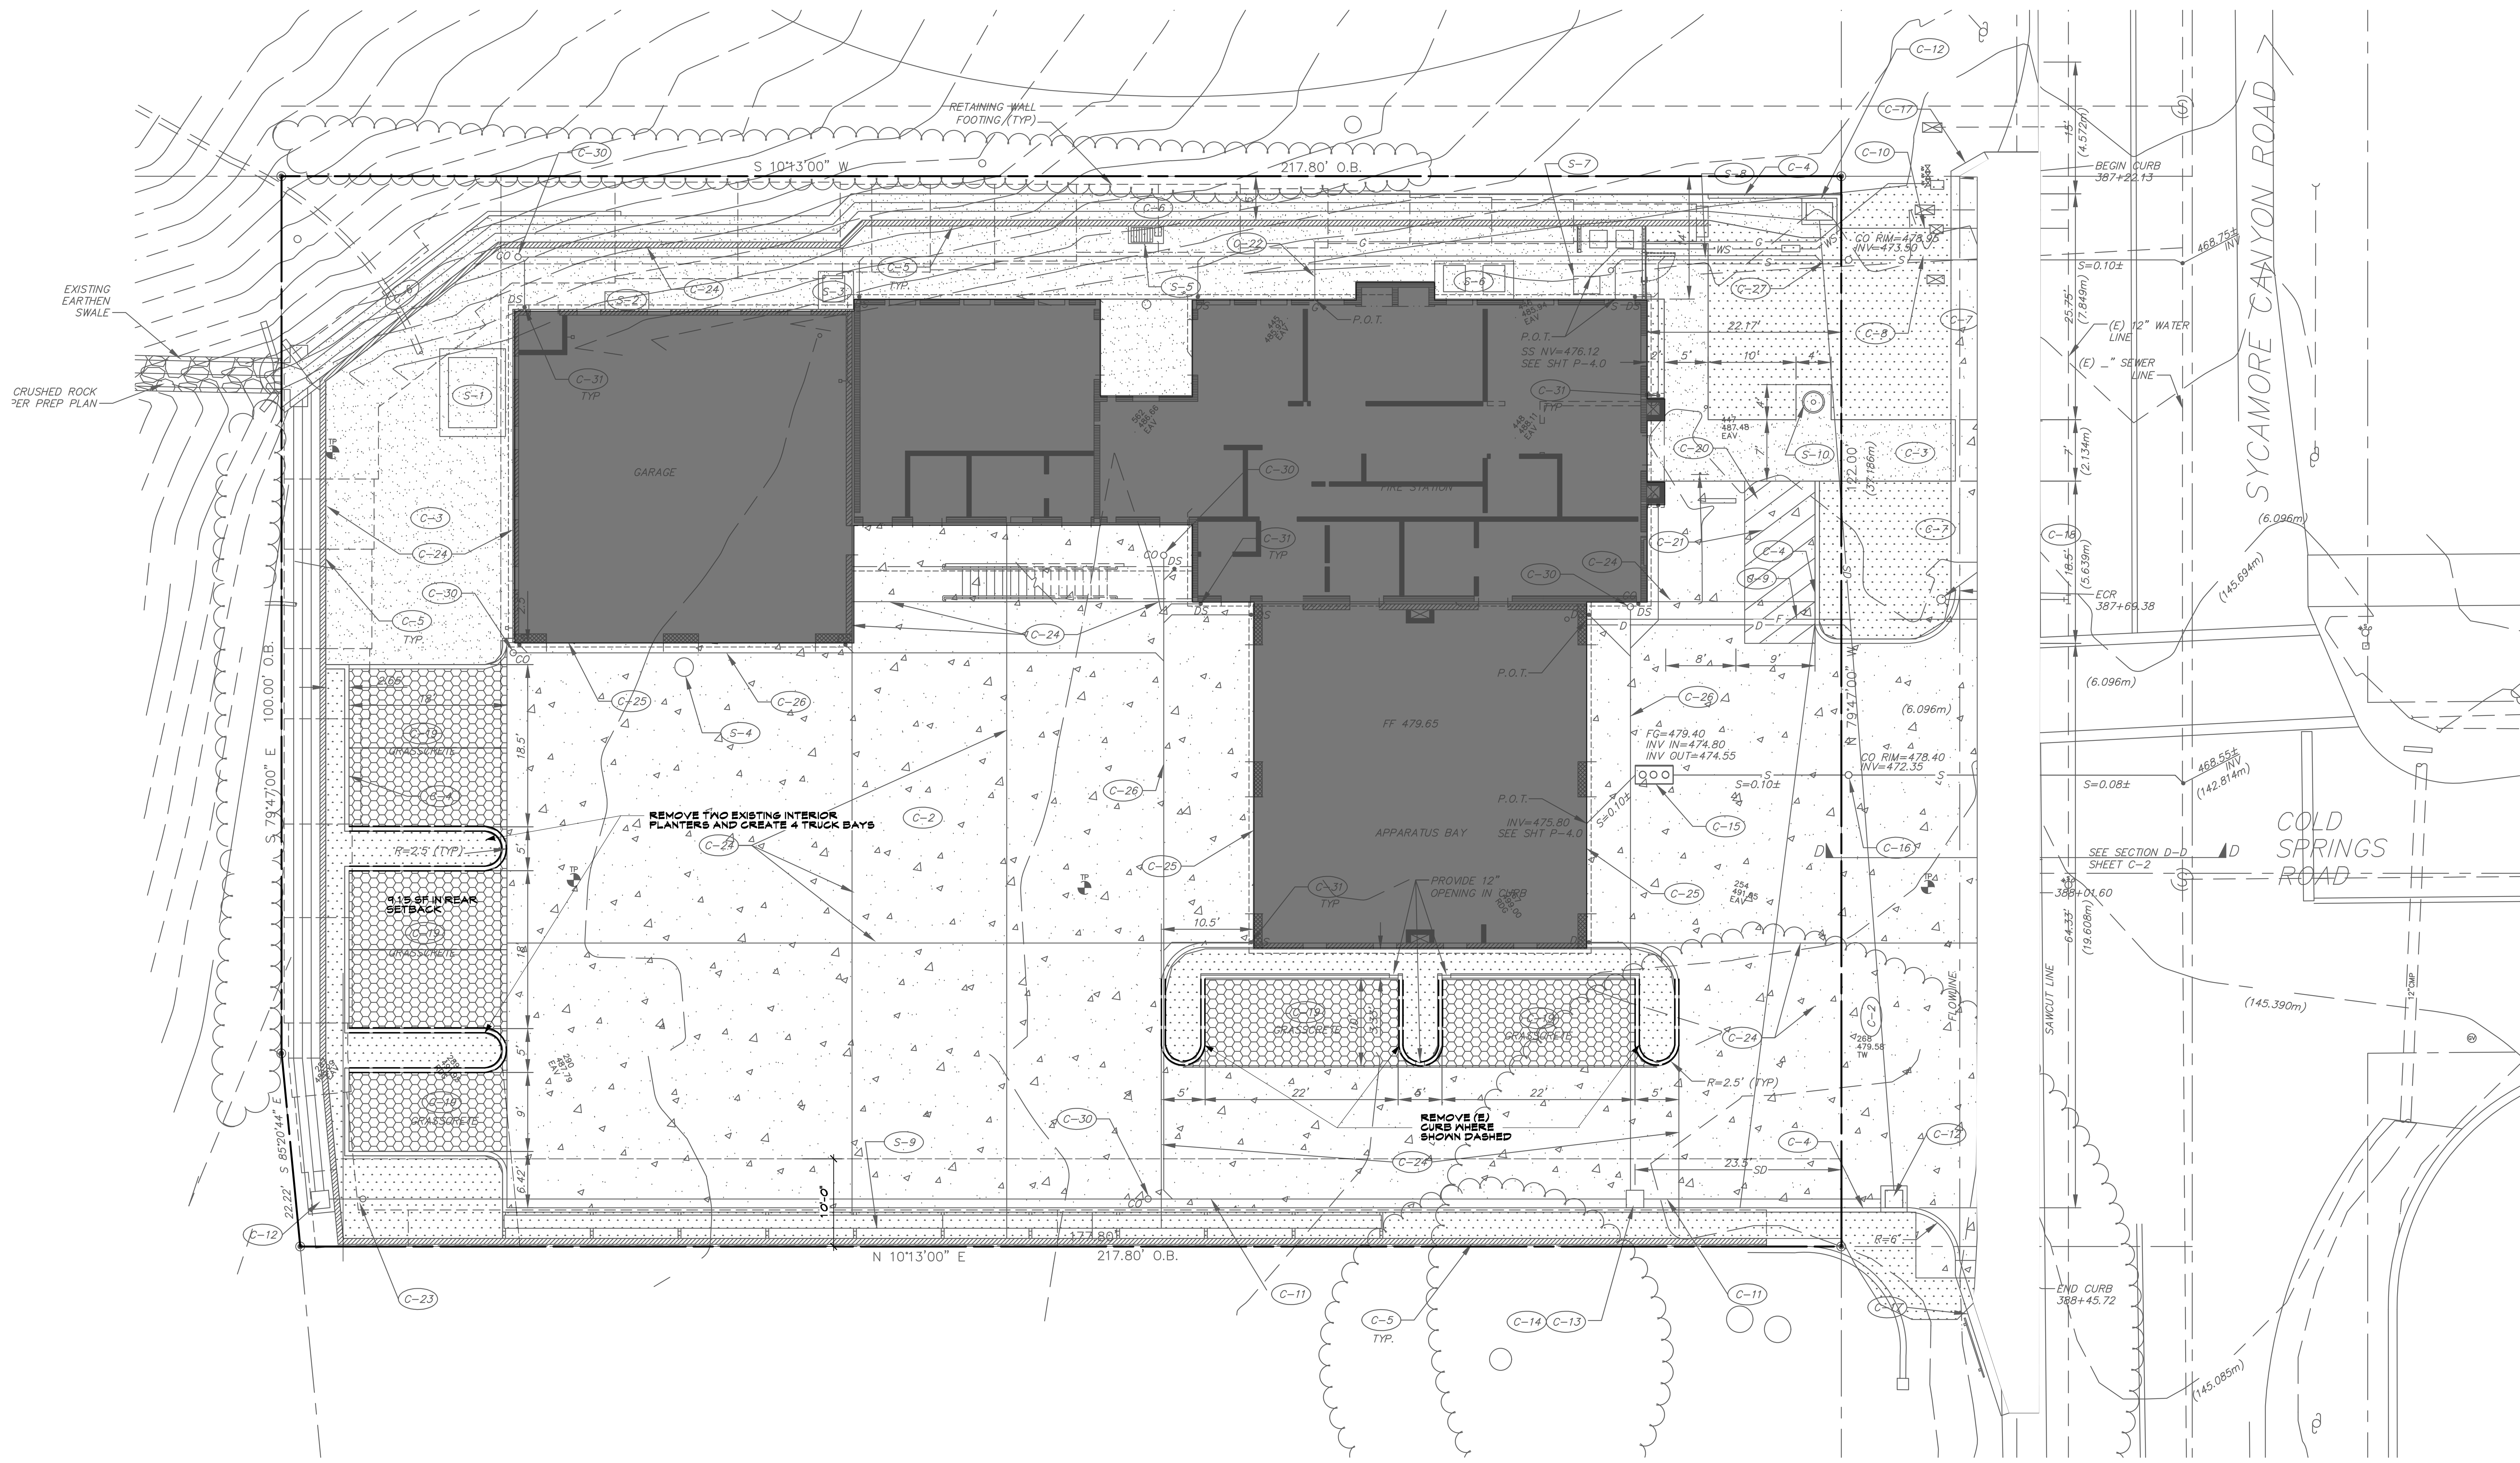

ALL IDEAS, DESIGNS AND PLANS INDICATED OR REPRESENTED BY THESE DRAWINGS ARE OWNED BY AND ARE THE PROPERTY OF PACIFIC ARCHITECTS AND WERE CREATED AND DEVELOPED FOR USE IN CONNECTION WITH THE SPECIFIED PROJECT. NONE OF SUCH IDEAS, DESIGNS OR PLANS SHALL BE USED FOR ANY PURPOSE WHATSOEVER WITHOUT THE WRITTEN PERMISSION OF PACIFIC ARCHITECTS.

| Revision | Description | Date |
|----------|----------------|---------|
| 1 | CARPORT CHANGE | 8/24/23 |
| 2 | PLAN CK | 3/26/24 |
| 3 | PLAN CK | 5/24/24 |

Job Number:
Date: 07.11.25

A1.1

Sheet of

