

# **BID ADDENDUM #3**

August 6, 2024

## **Montecito Fire Protection District Fire Station 92 – Gates and Carport ITB# 2024-002**


To: Prospective Bidders

This Addendum forms a part of the contract documents and modifies the original bidding documents. Please note this Addendum as received and acknowledged on the proposal submitted.

In response to bidder questions, Sheet D1.0 has been added to the design documents and is now considered a part of the architectural plan set.

### **Modifications**


Details – Sheet D1.0 has been added to the architectural plan set via Bid Addendum #3.

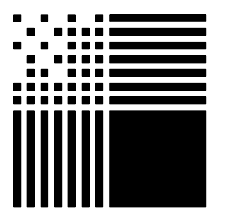

PACIFIC ARCHITECTS

1117 COAST VILLAGE RD.  
MONTECITO, CA 93108  
805.565.3640

MONTECITO FIRE STATION #2  
2800 SYCAMORE CANYON ROAD  
SANTA BARBARA, CA

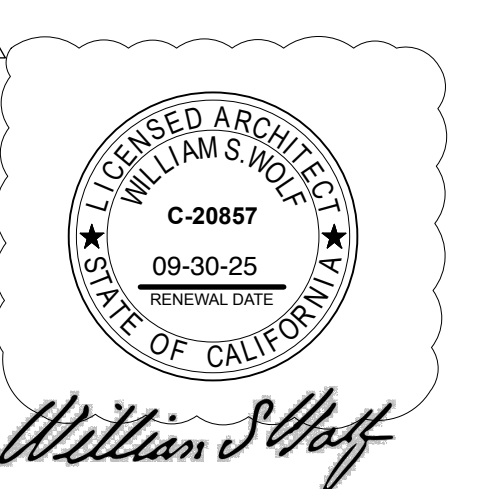


ALL IDEAS, DESIGNS AND PLANS INDICATED OR REPRESENTED BY THESE DRAWINGS ARE OWNED BY AND ARE THE PROPERTY OF PACIFIC ARCHITECTS AND WERE CREATED AND DEVELOPED FOR USE IN CONNECTION WITH THE SPECIFIED PROJECT. NONE OF SUCH IDEAS, DESIGNS OR PLANS SHALL BE USED FOR ANY PURPOSE WHATSOEVER WITHOUT THE WRITTEN PERMISSION OF PACIFIC ARCHITECTS.

Revision	Description	Date
1	CARPORIT CHANGE	8/24/23
2	PLAN CHK	3/26/24
3	PLAN CHECK	5/29/24


Job Number:  
Date: 07.11.25

D1.0


Sheet of

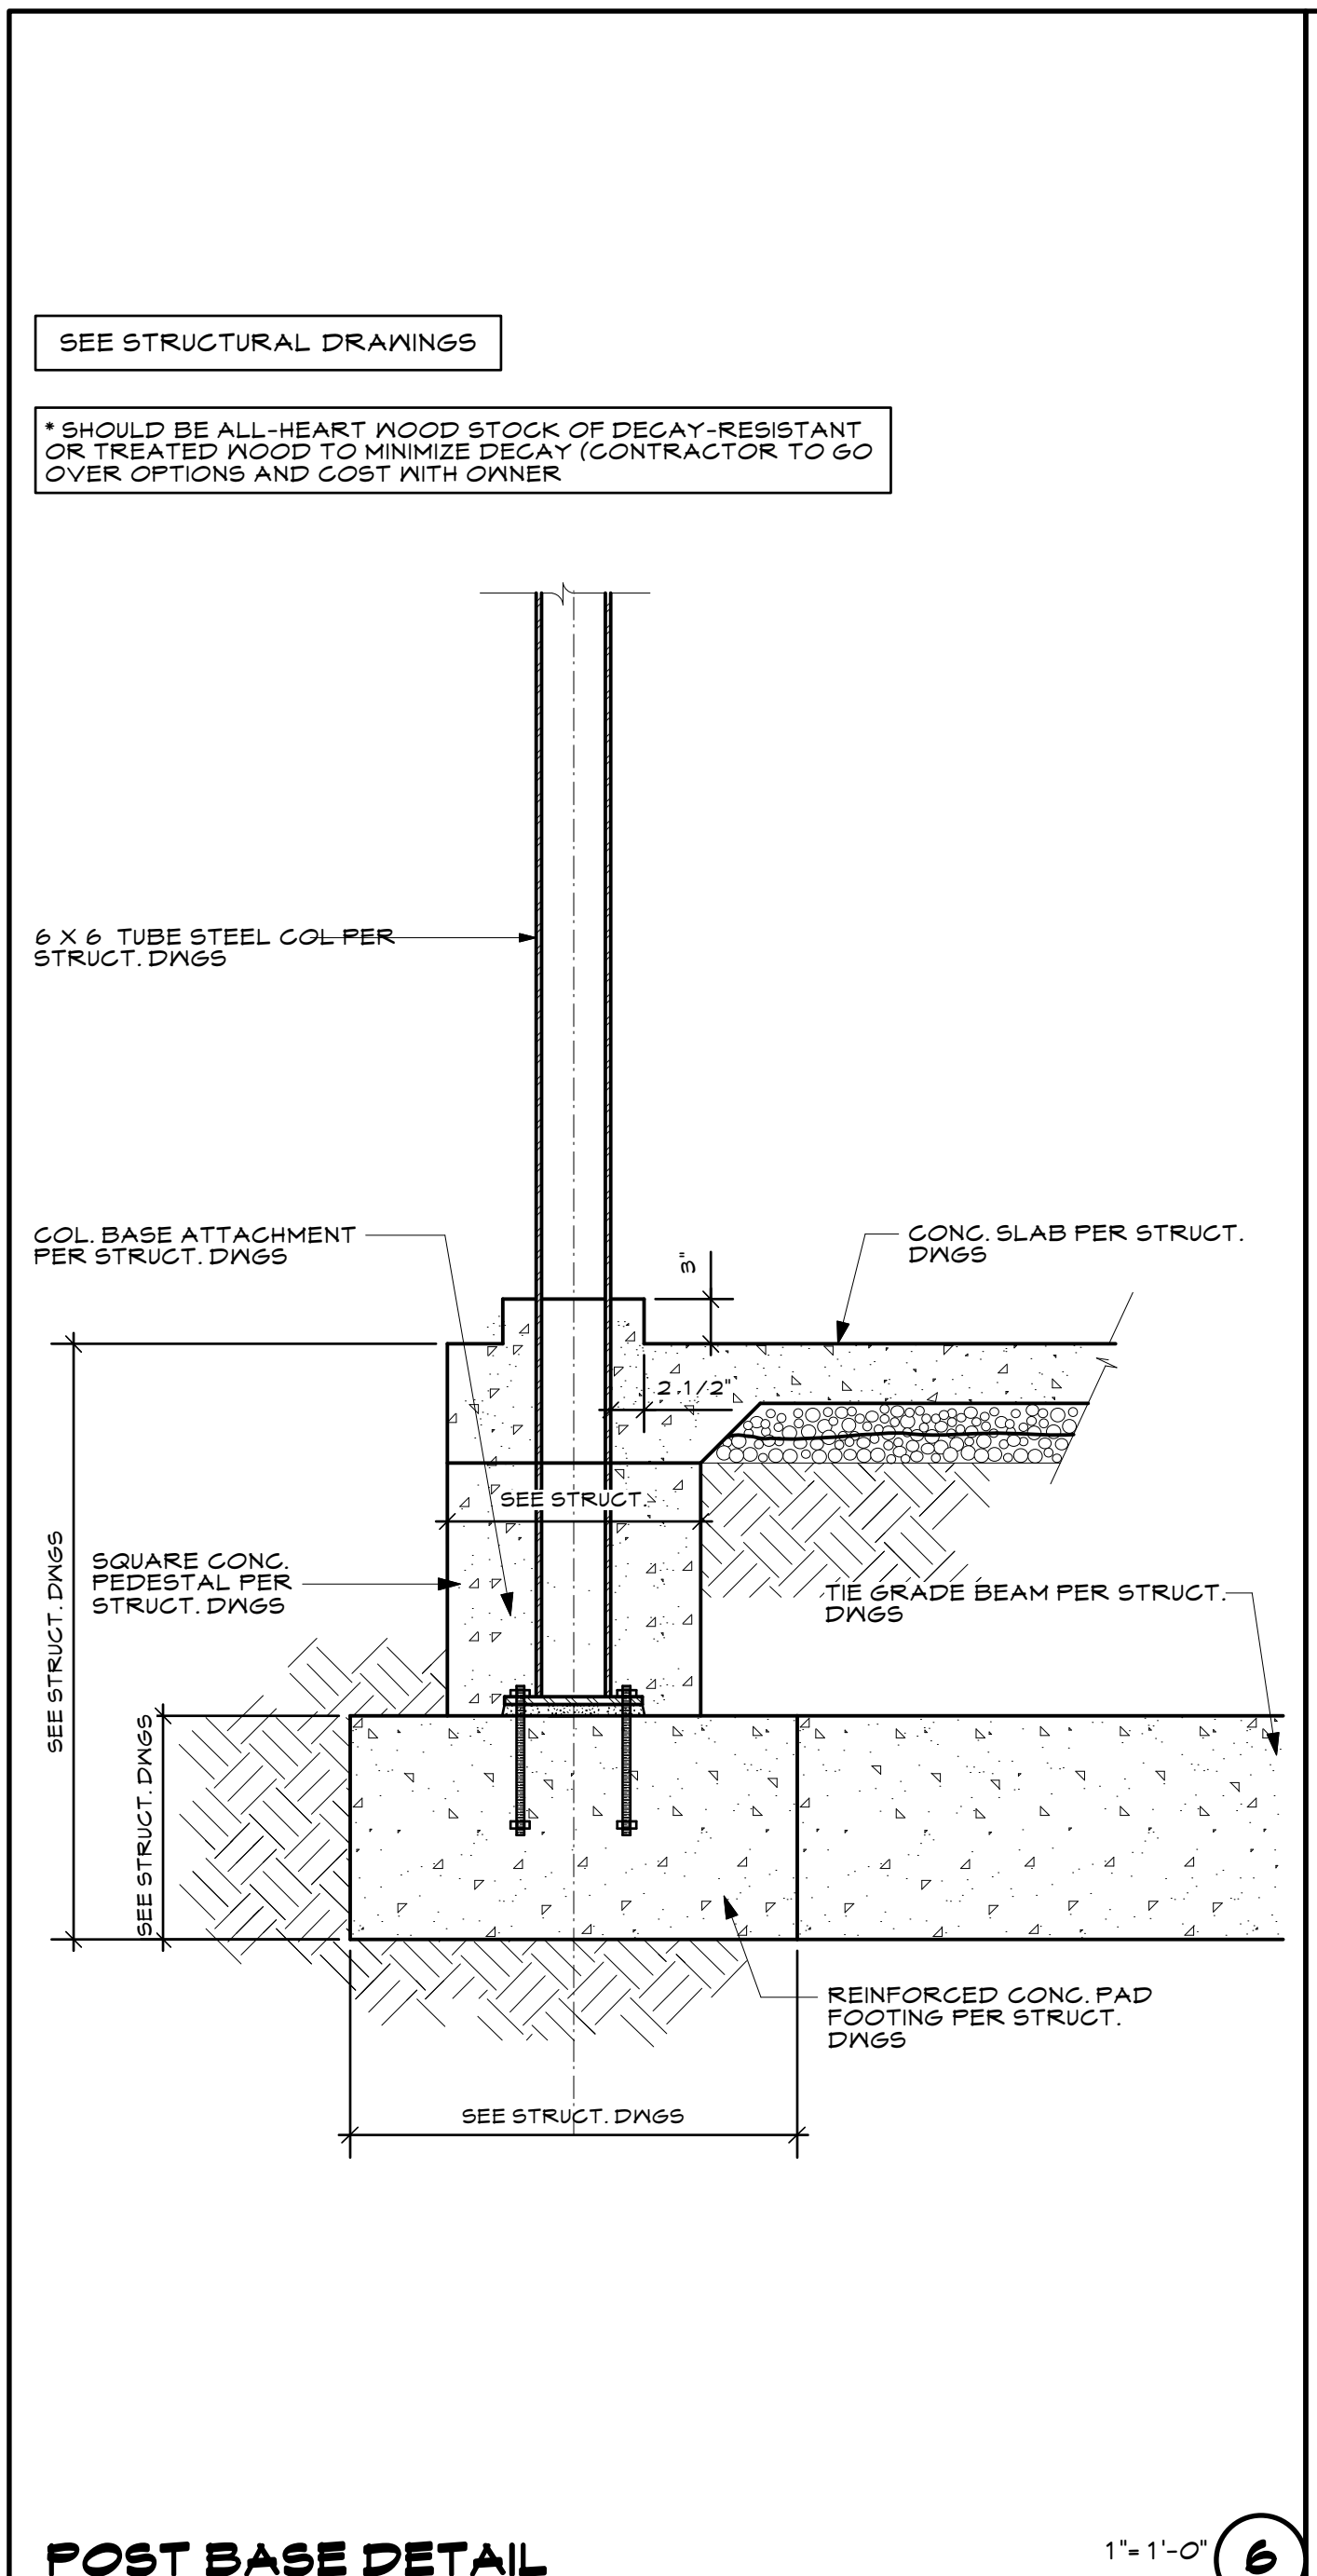


POST BASE DETAIL 1'-1'-0" 6

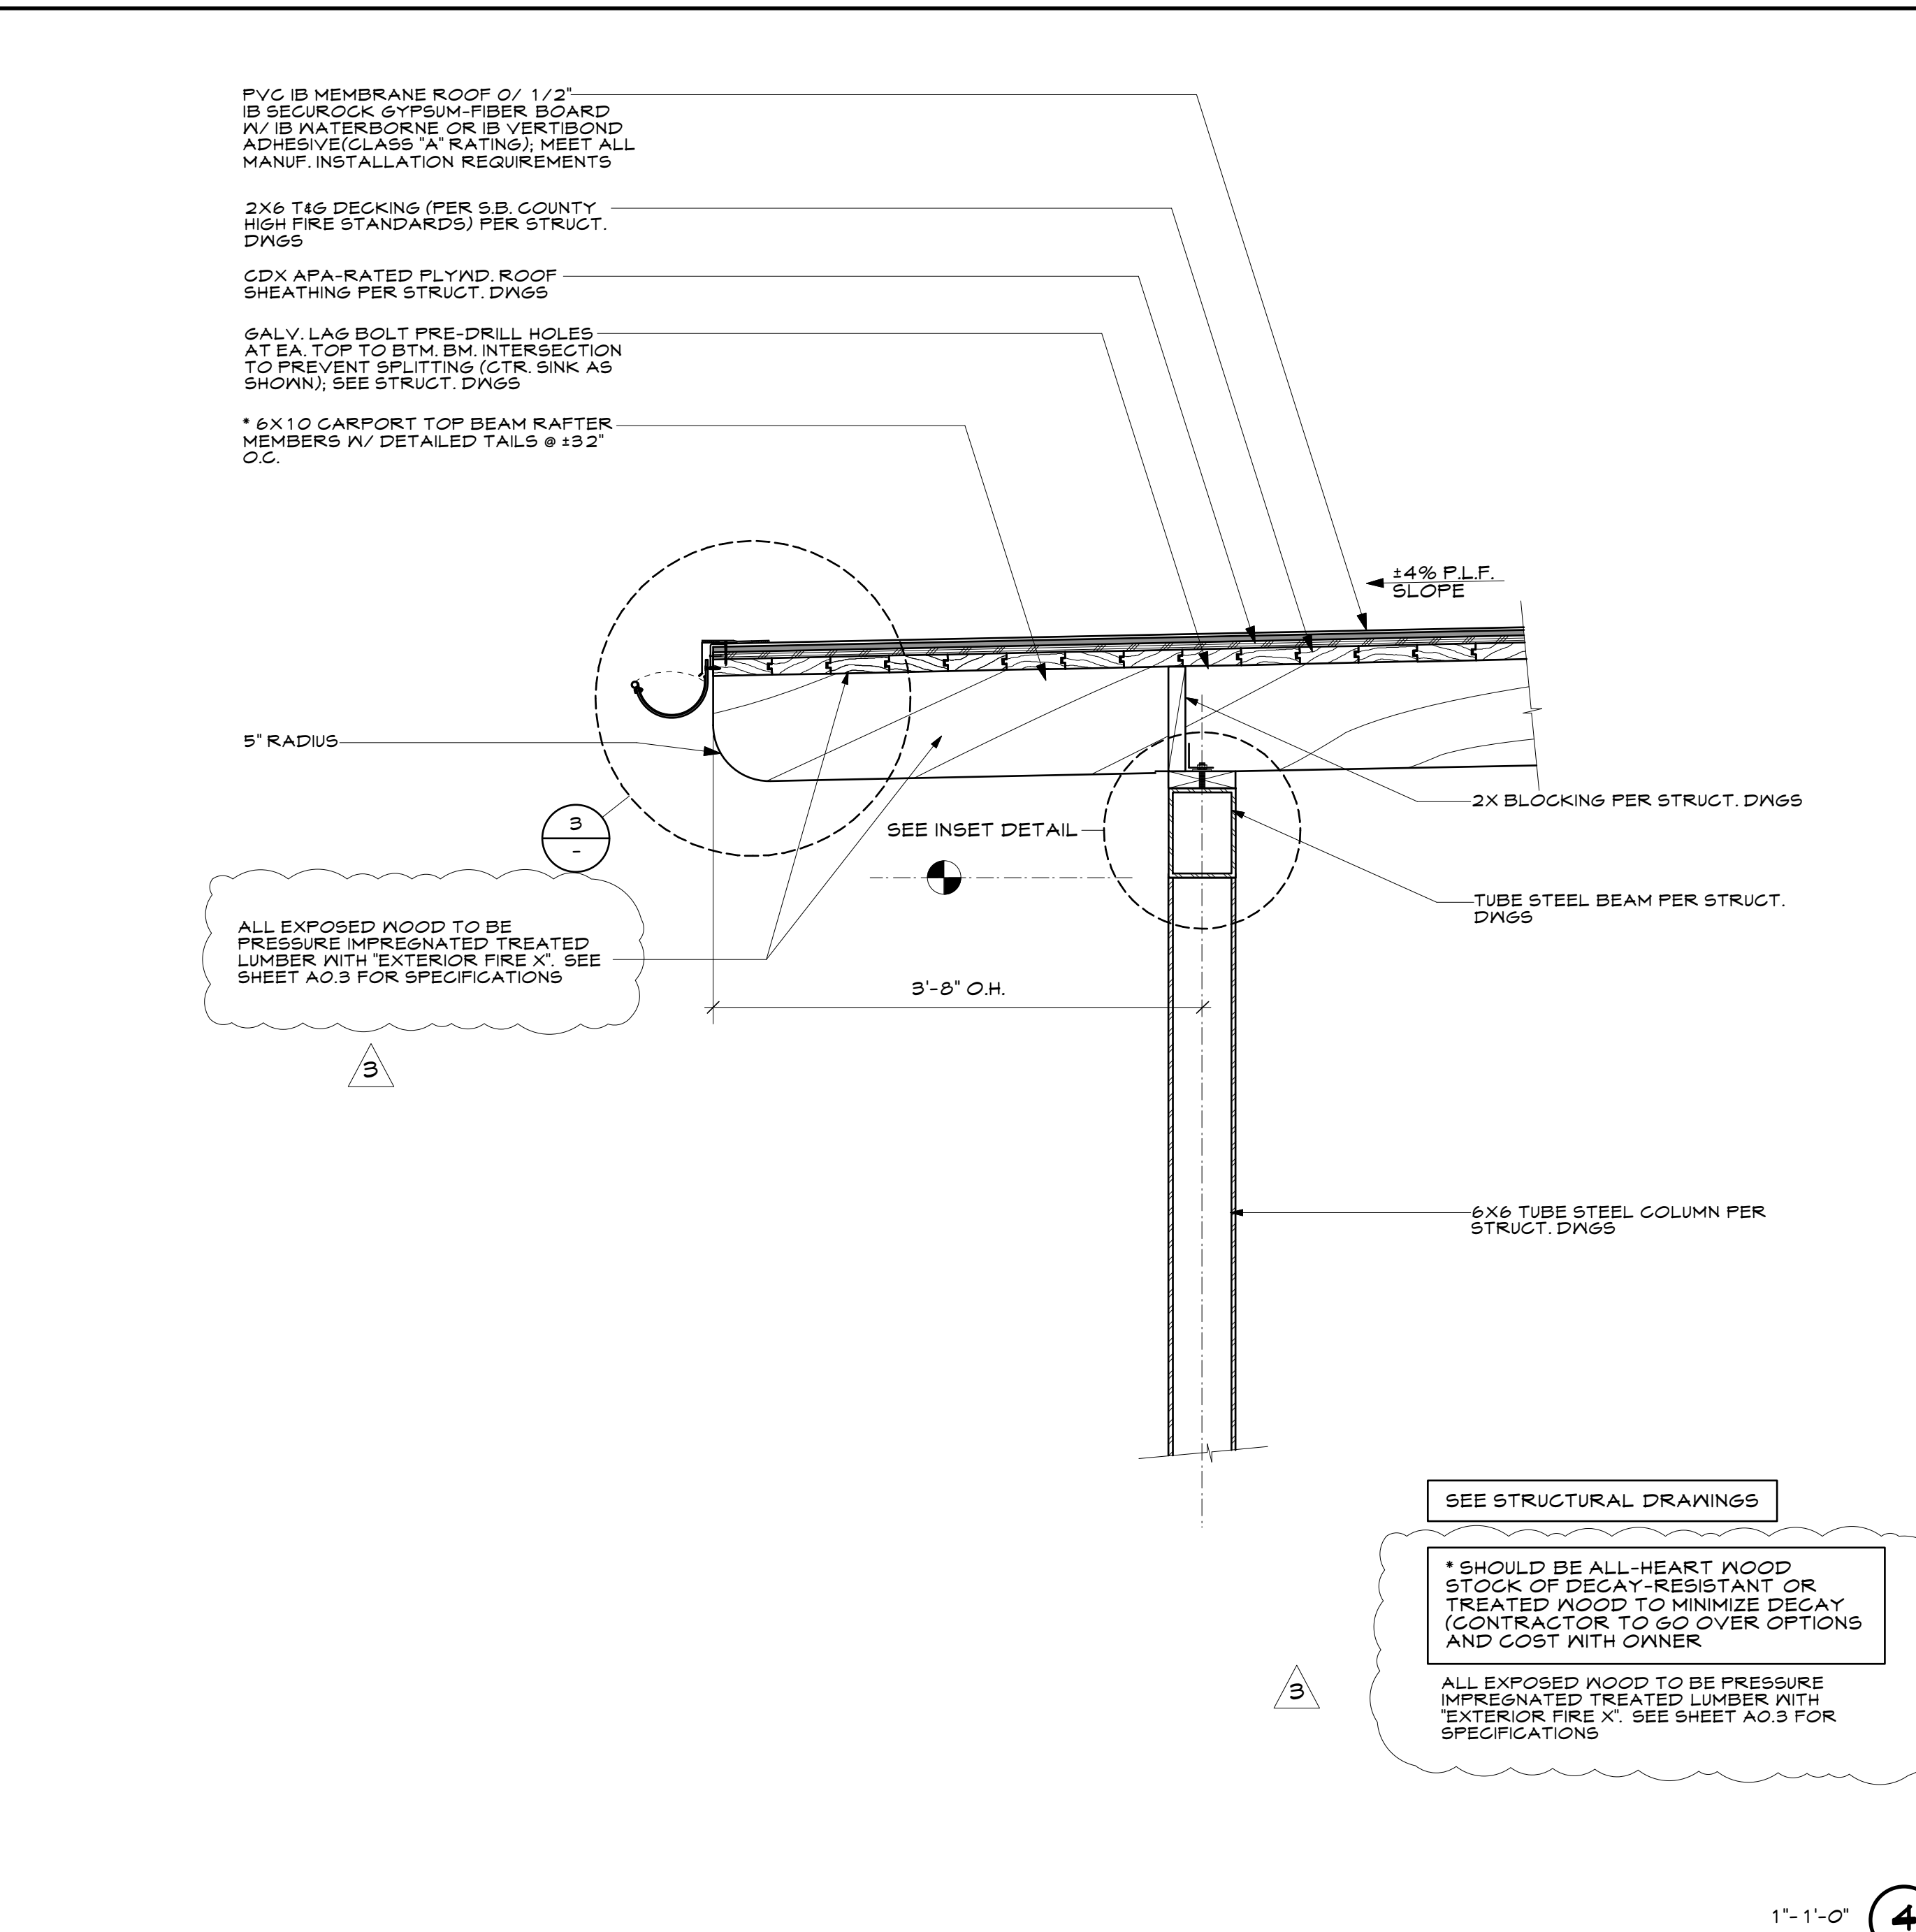


CARPORIT DETAILED TAIL/POST CAP DETAIL 1'-1'-0" 4

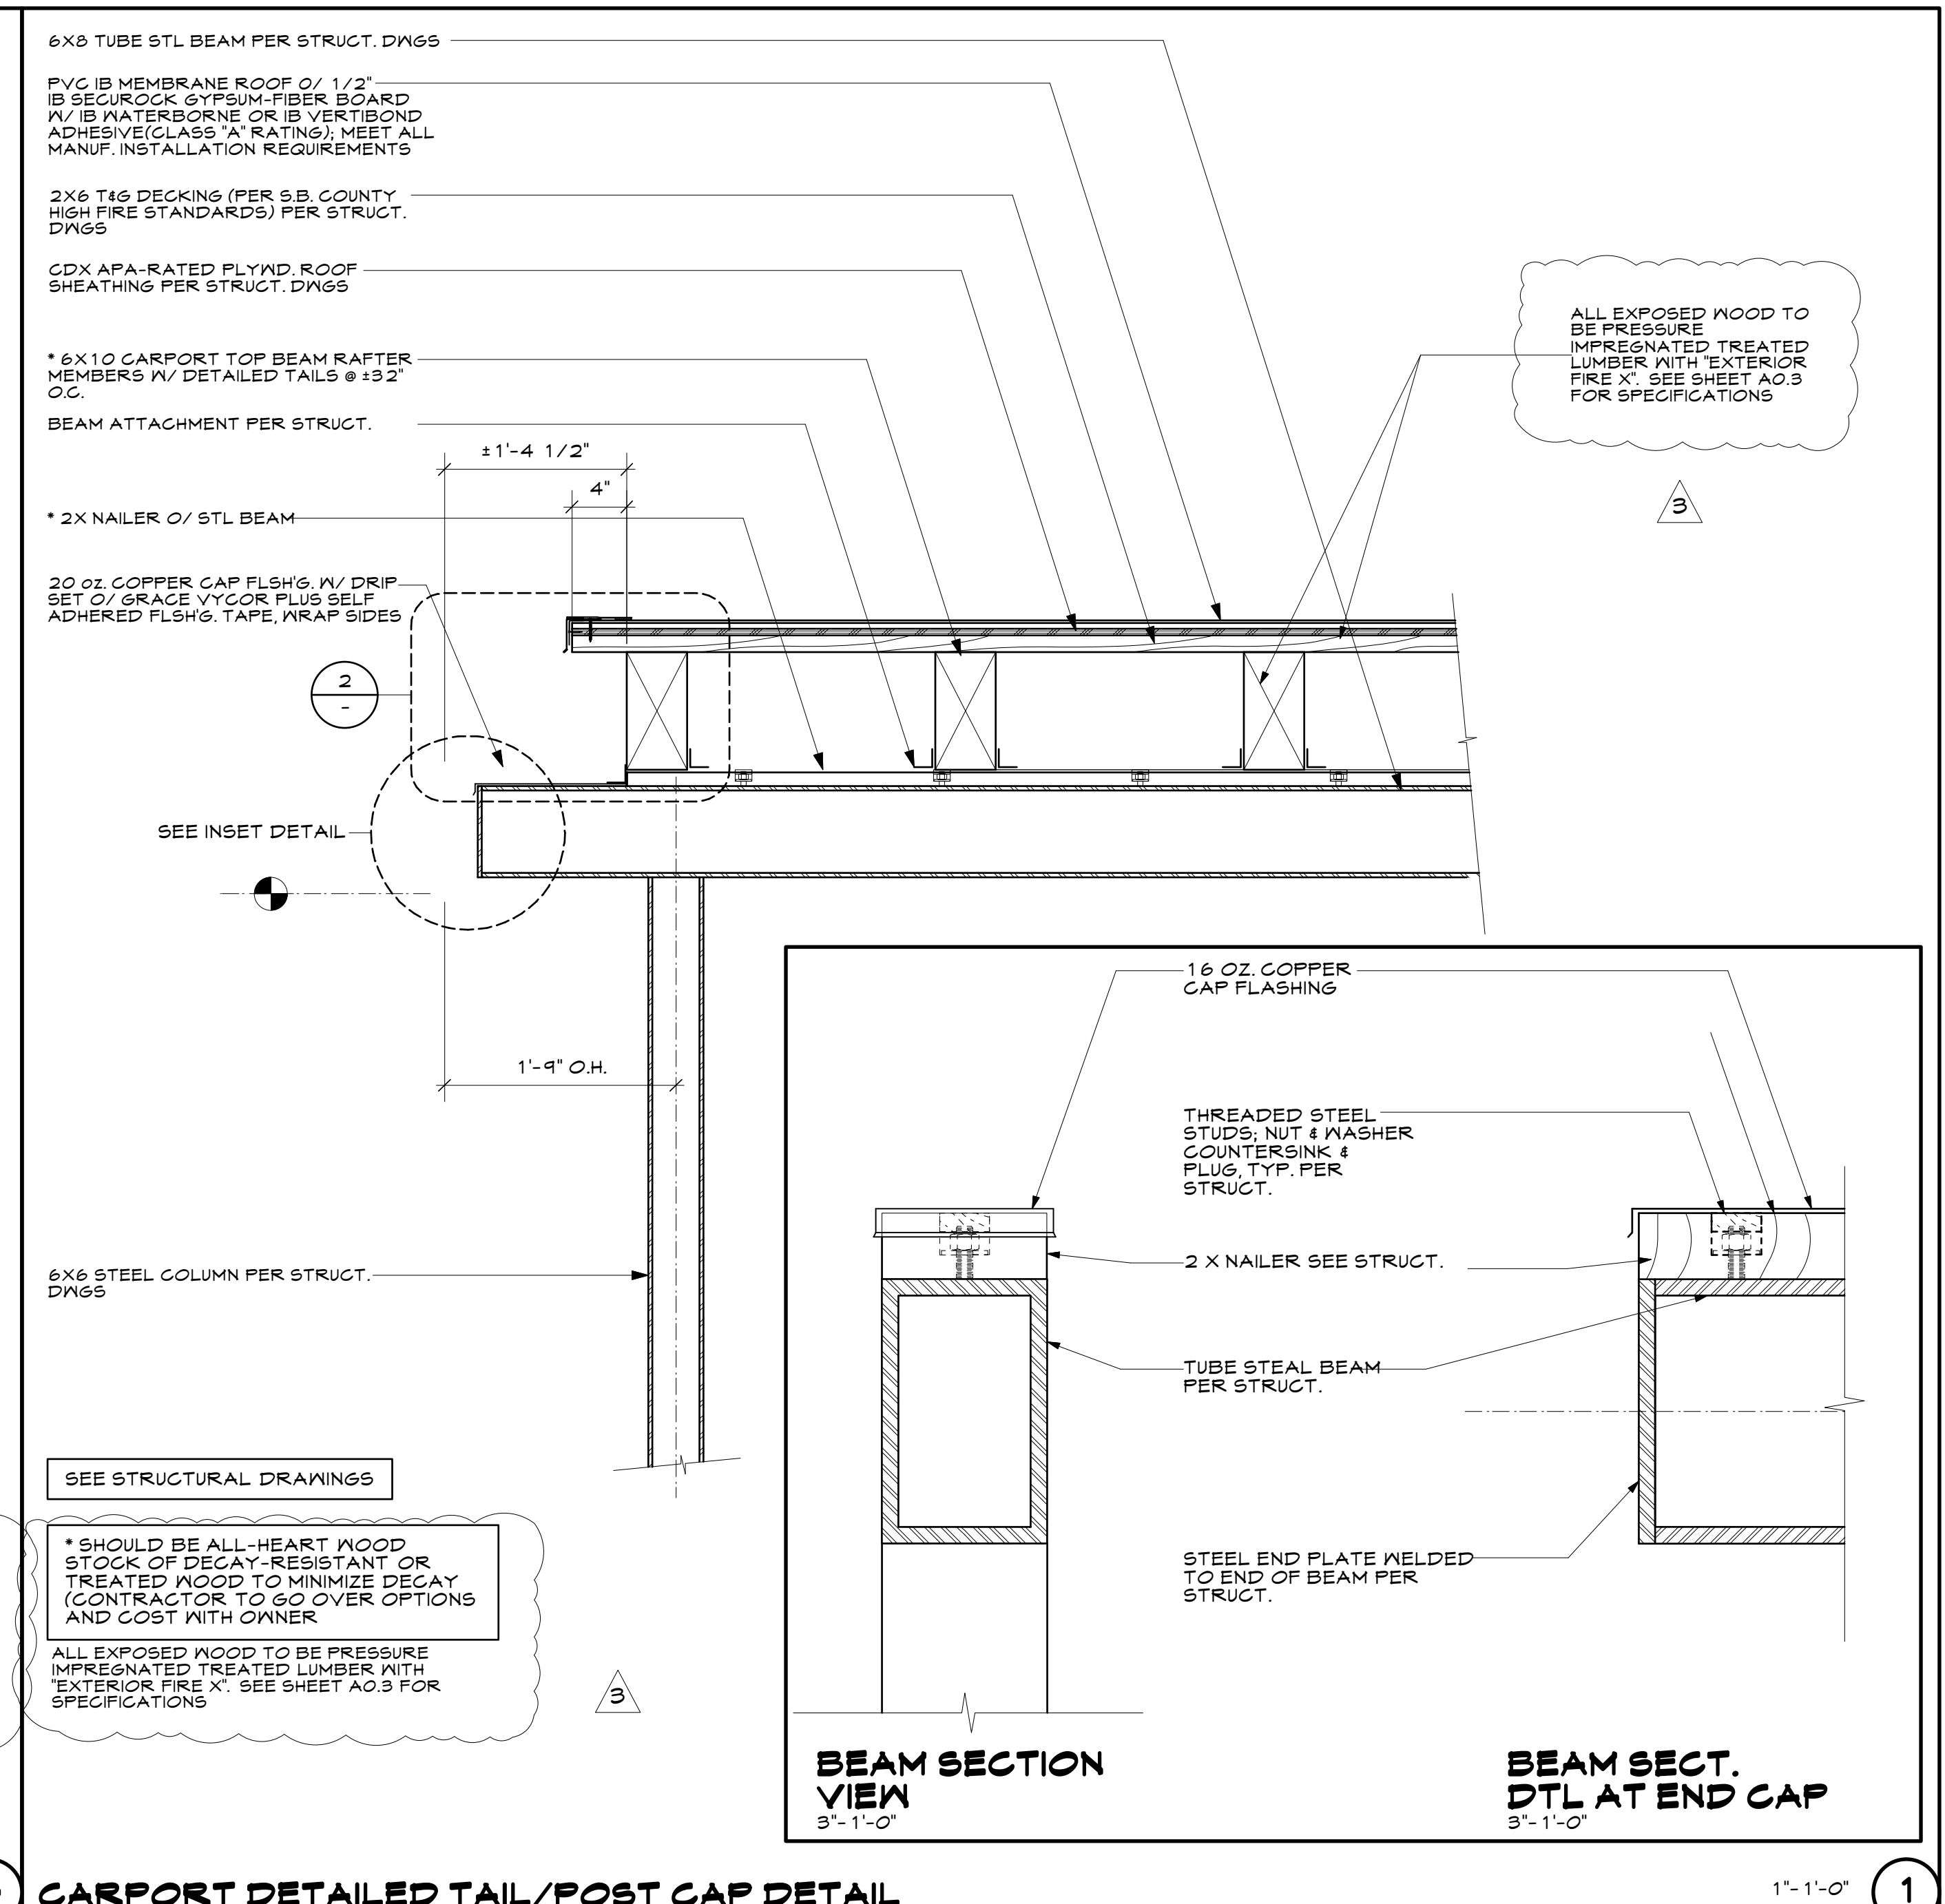

BEAM SECTION VIEW 3'-1'-0" 1

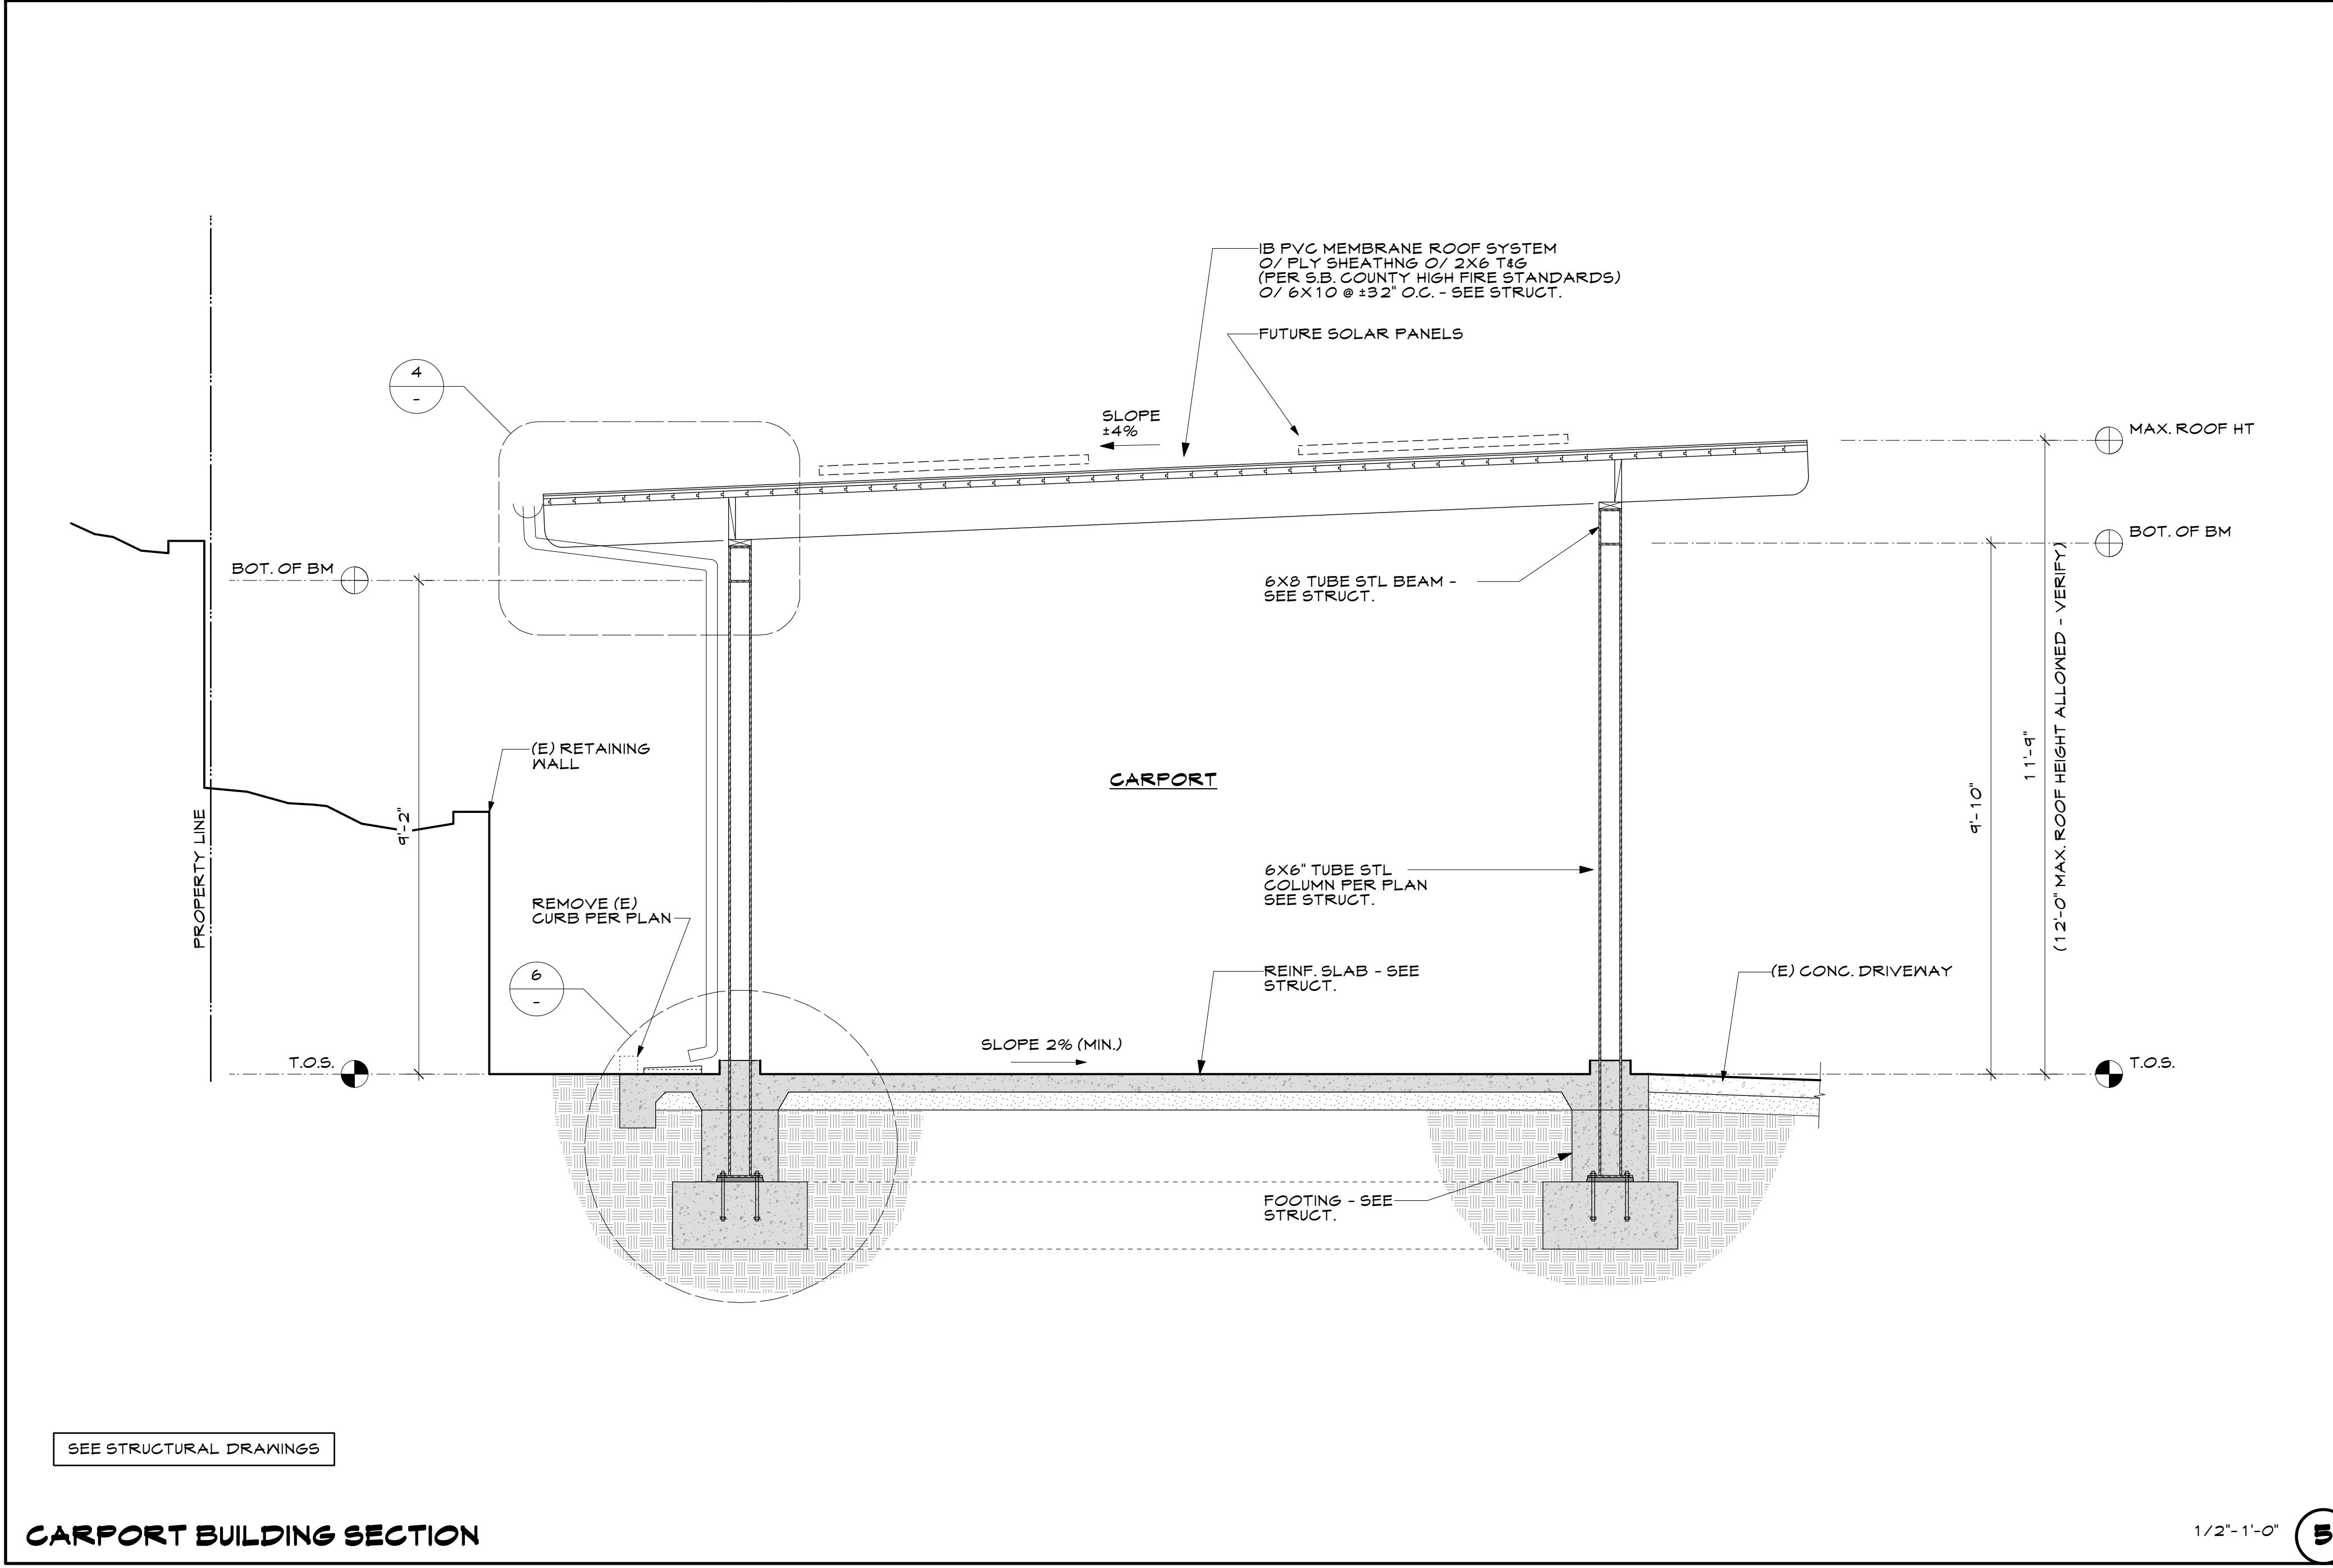

CARPORIT BUILDING SECTION 1/2'-1'-0" 5

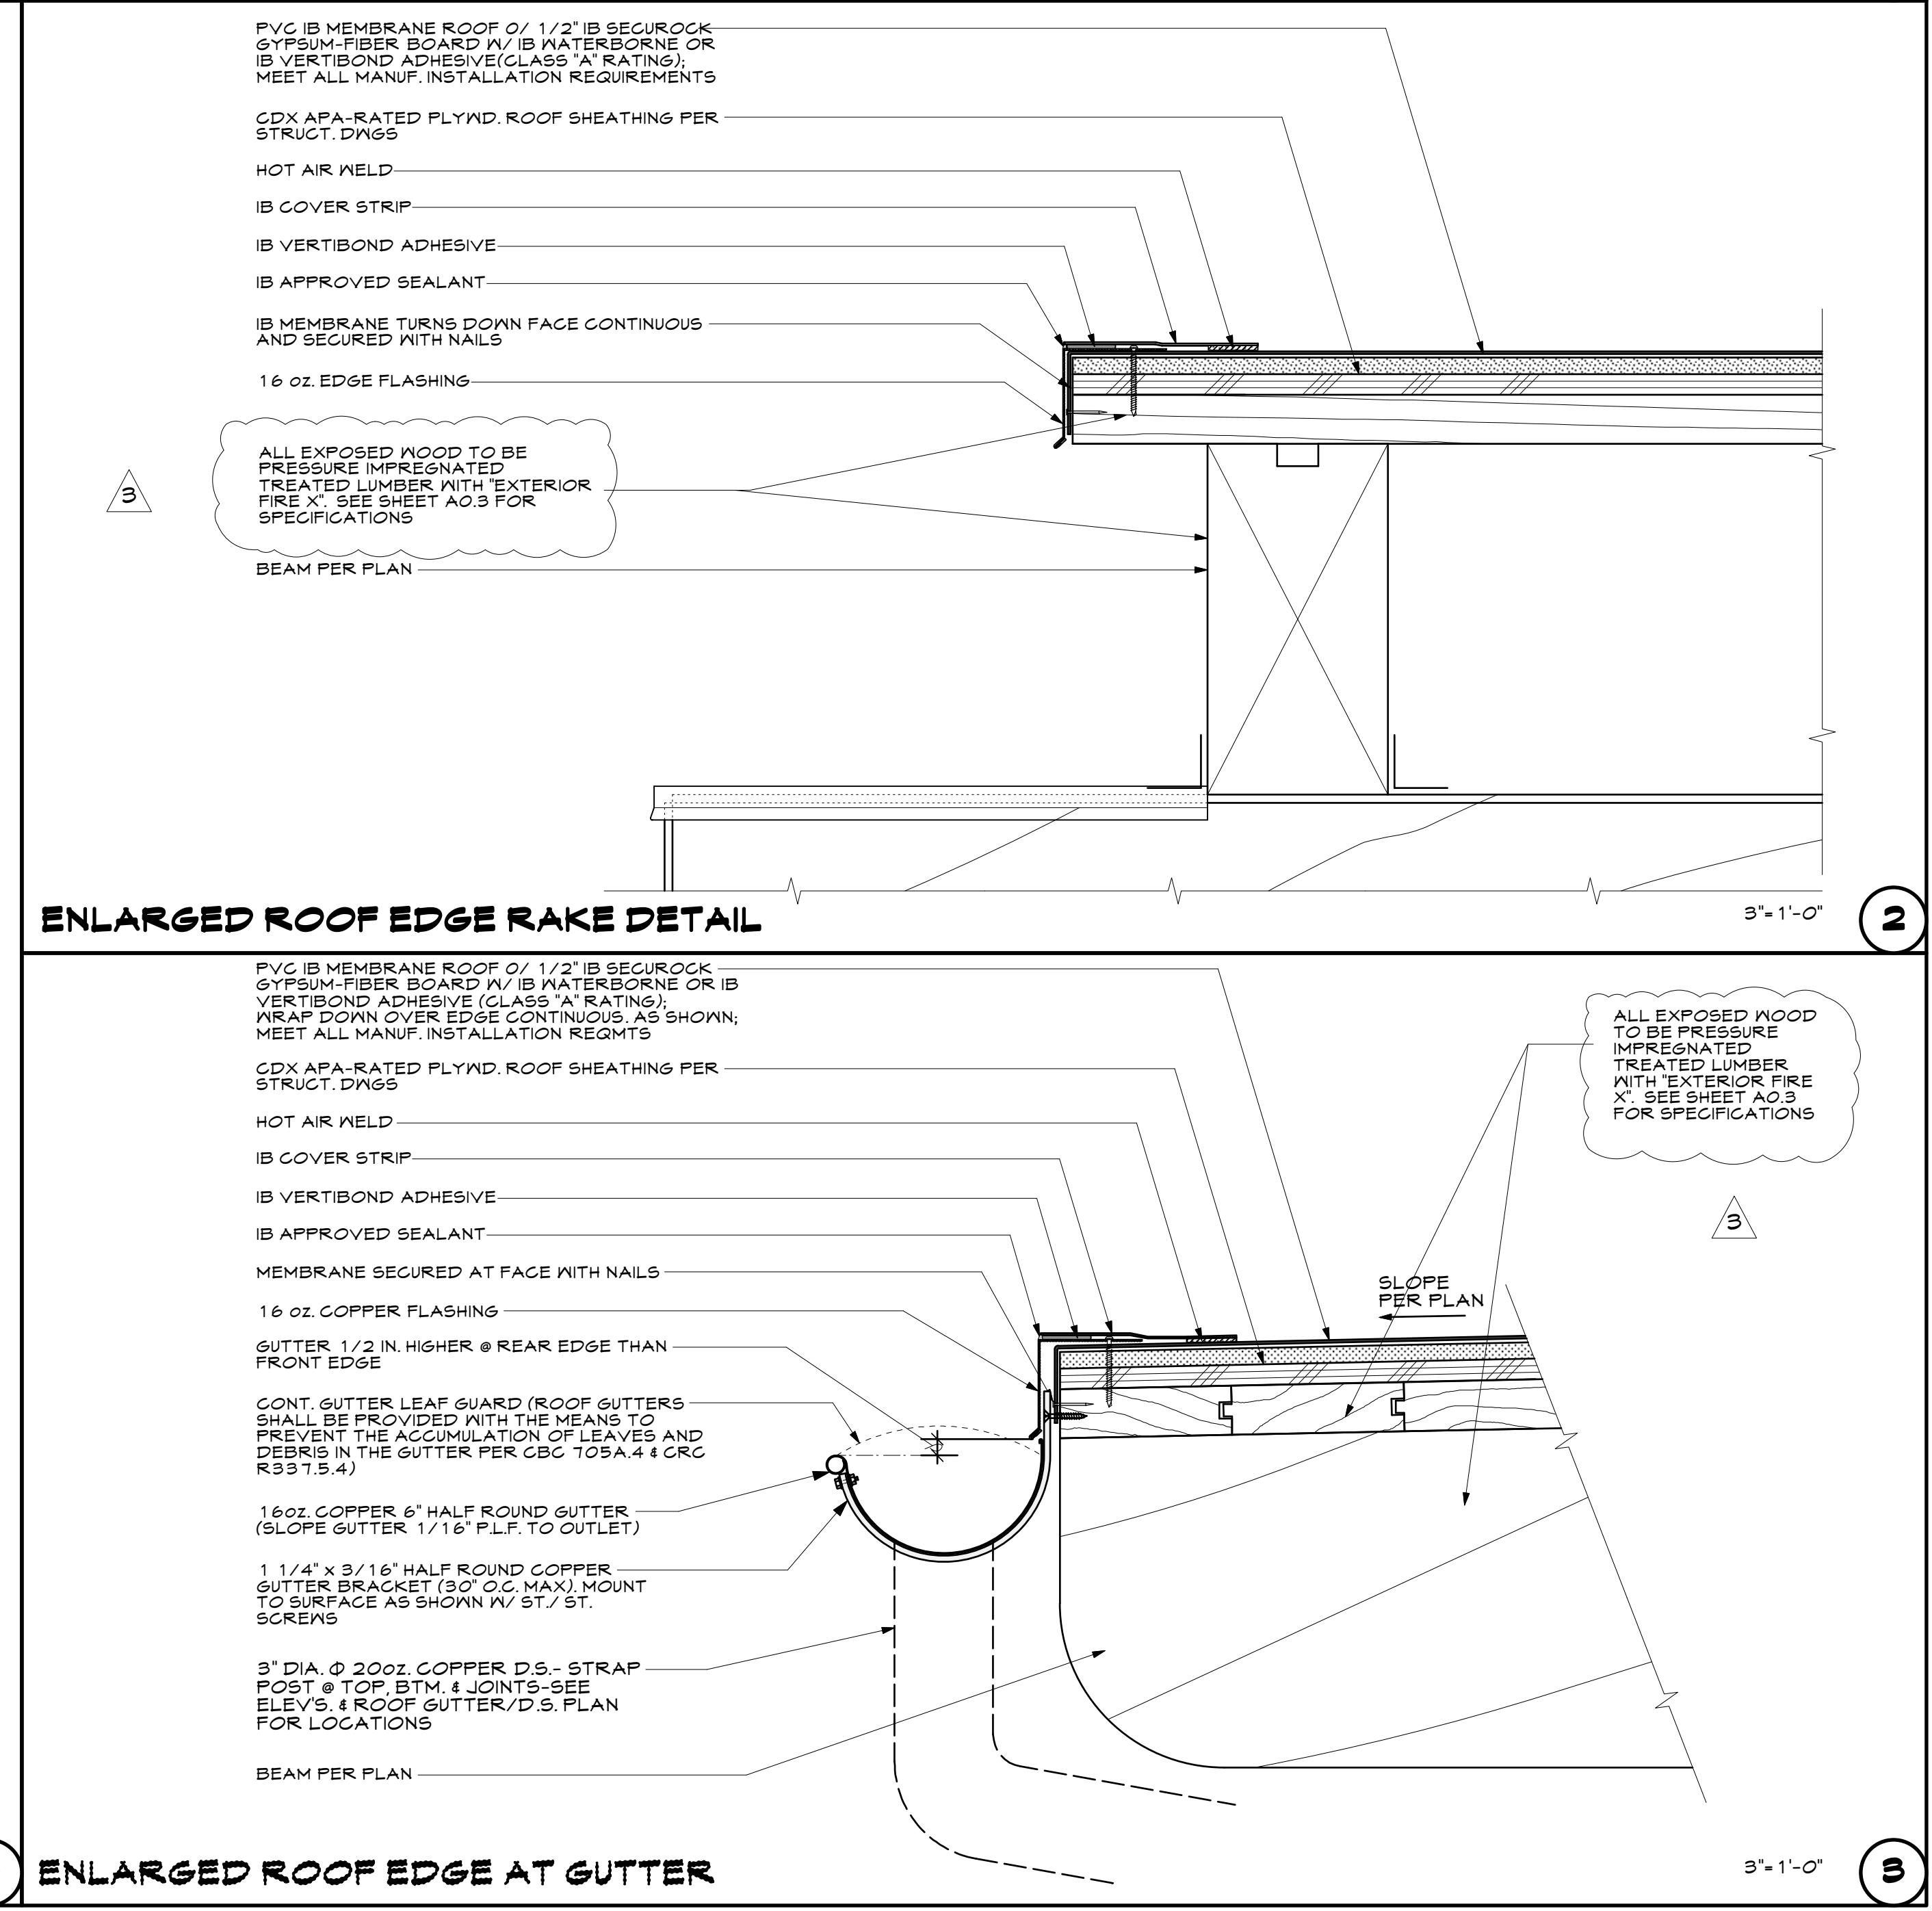

ENLARGED ROOF EDGE AT GUTTER 3'-1'-0" 3